


Foundation wall studs have existing insulation with Aluminum vapor barrier.

Space between 8 inch inner wall and foundation wall is 4 to 6 inches in width. This spacing occurs 48 inches from concrete floor.

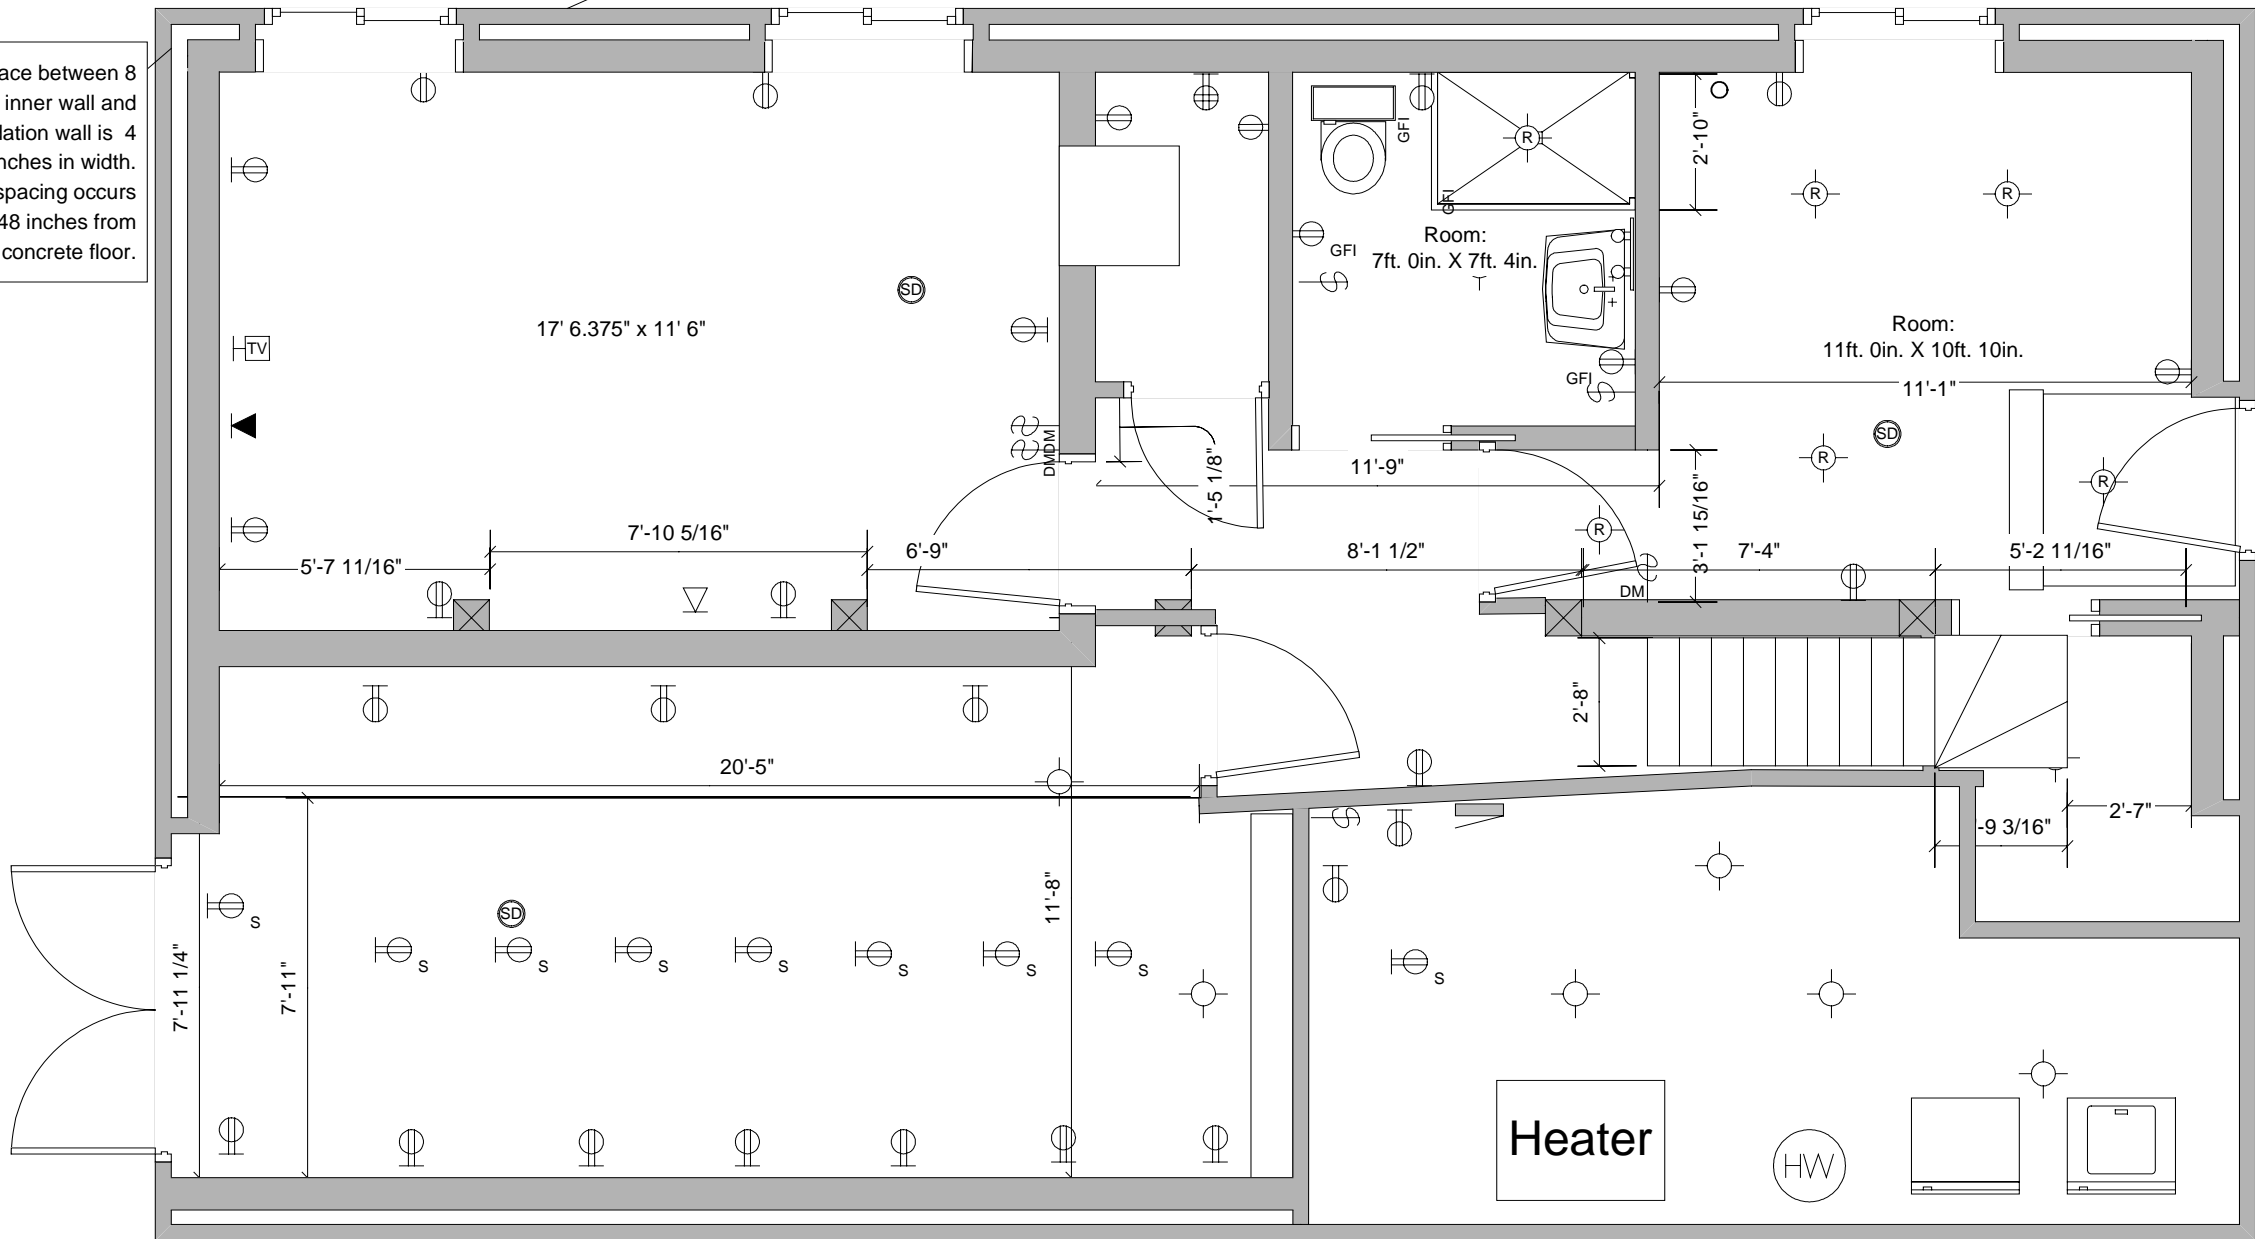

Scale: 1/48 : 1